



fragment_1
scale_1:50

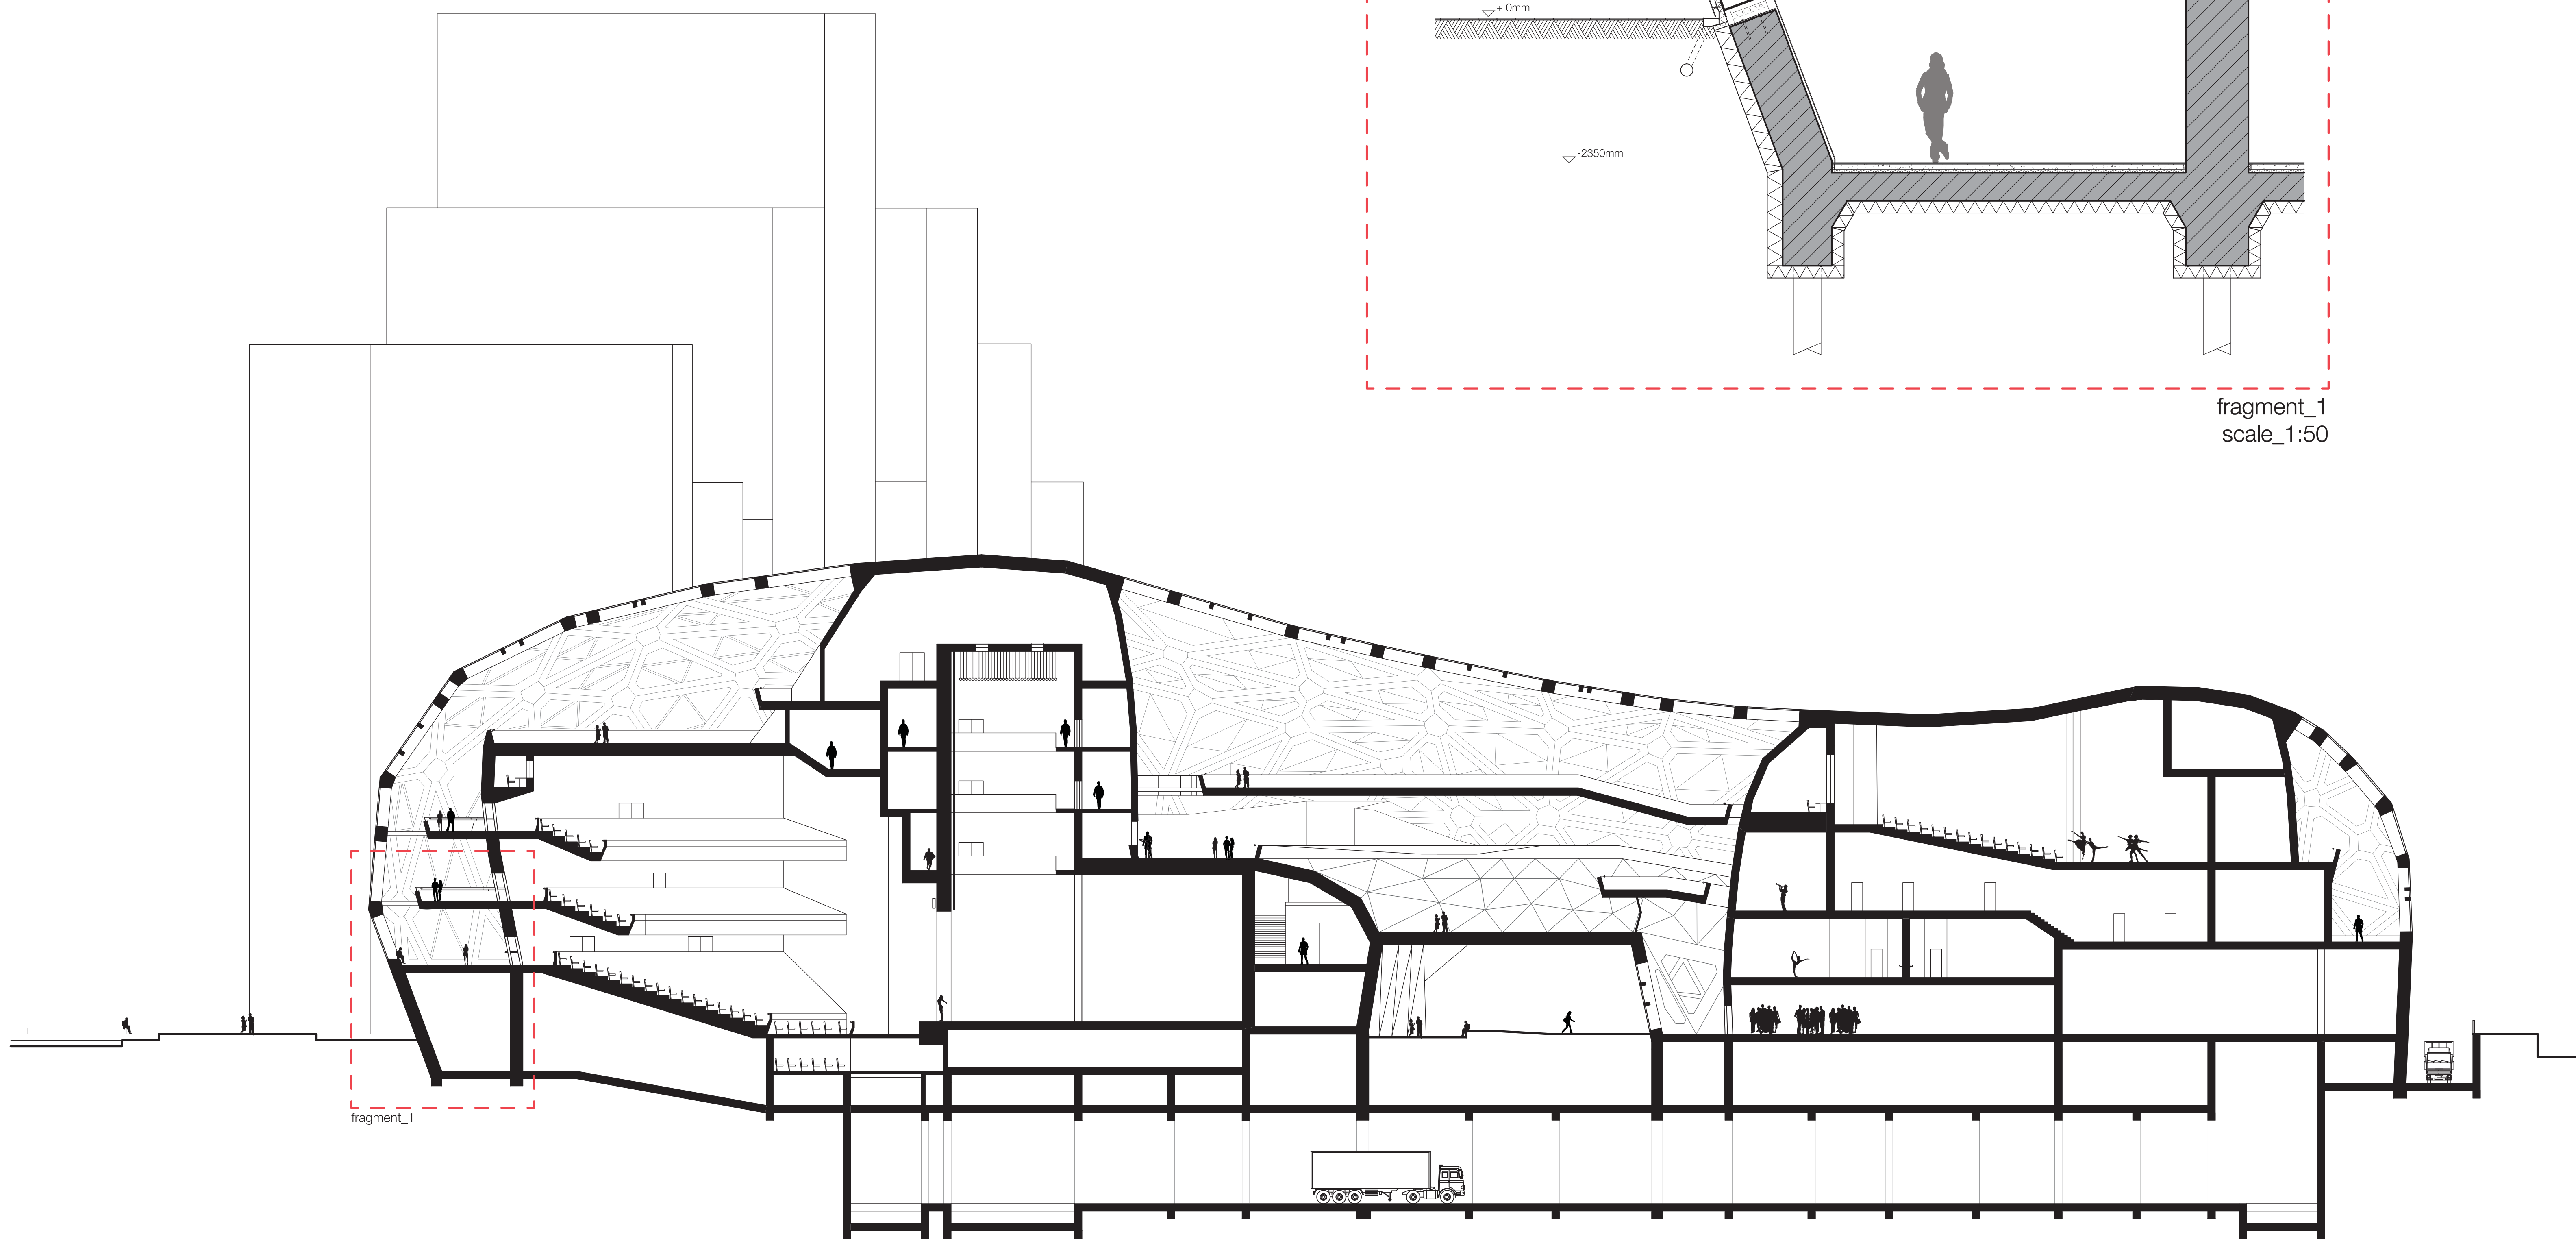




Section_AA
Scale_1:250

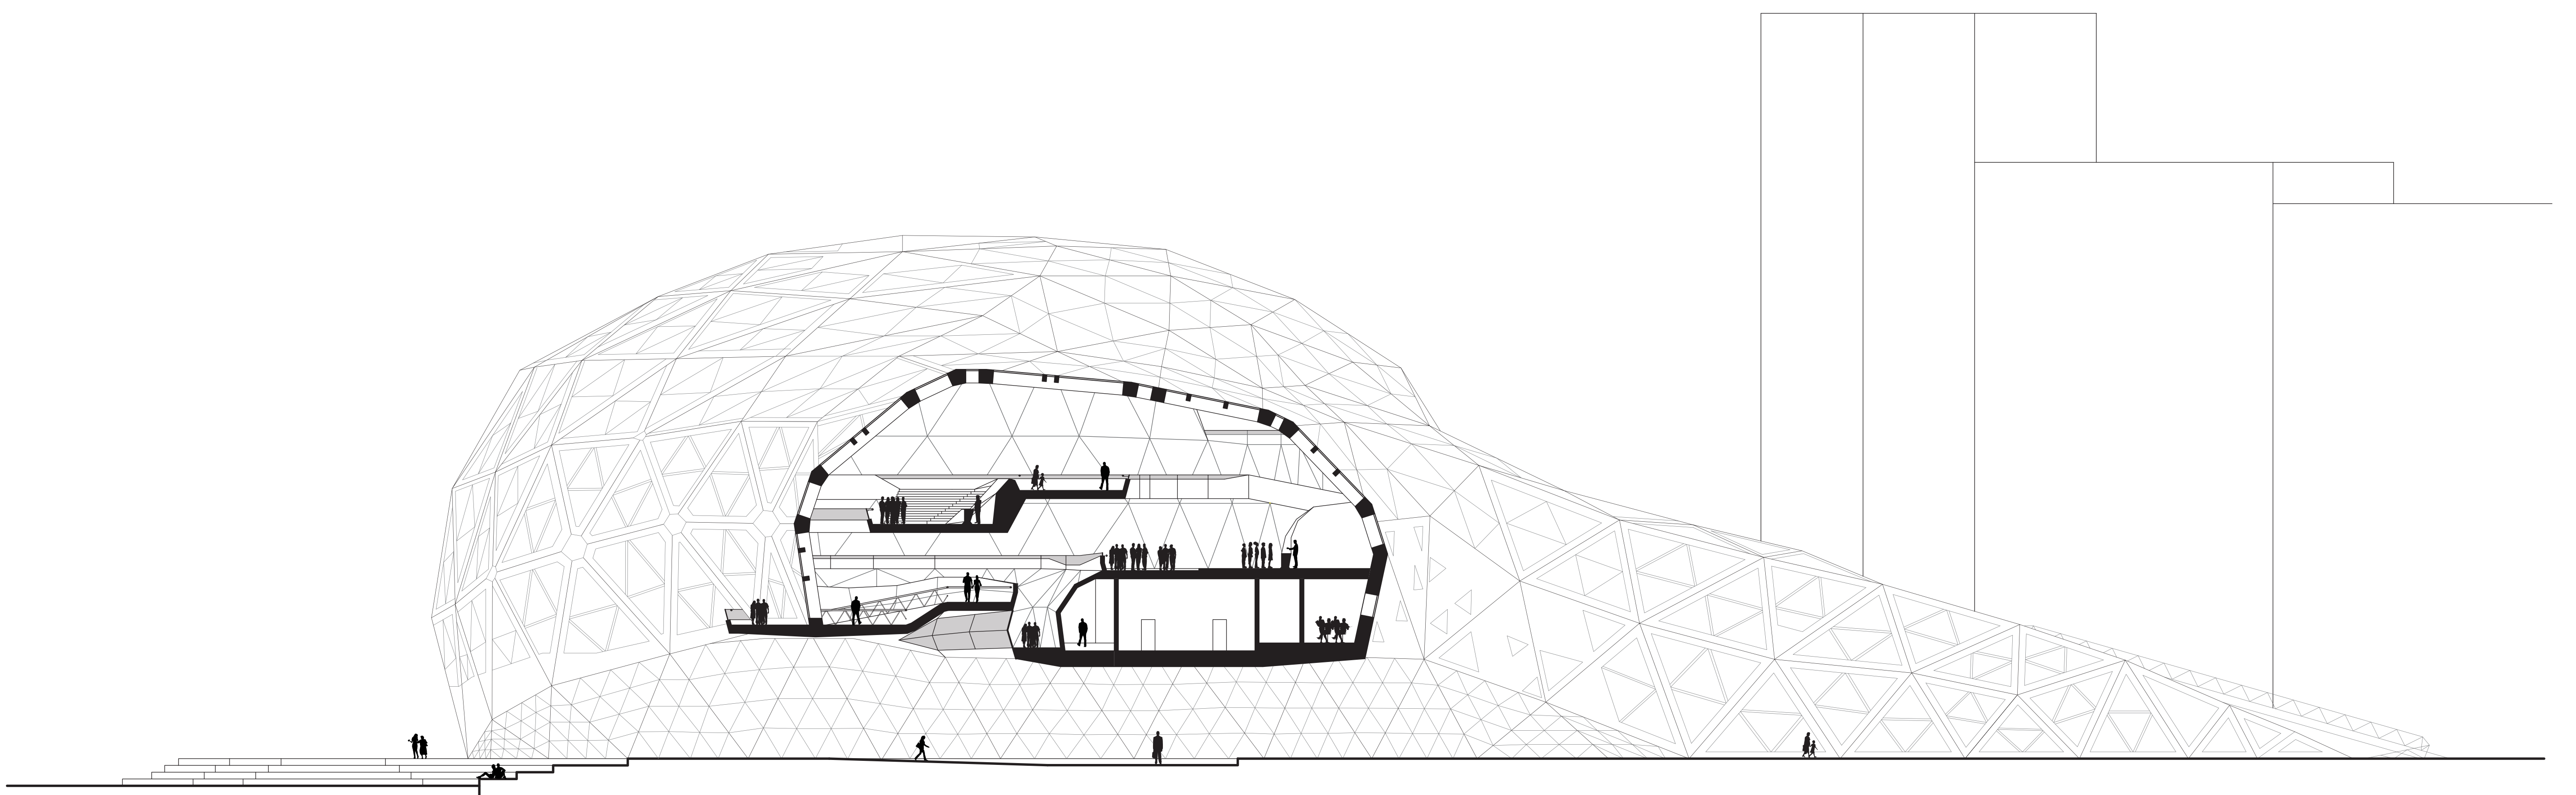


Section_BB
Scale_1:250




16 APRIL 2014
LIEKE K.M. KRAAN / 1303023
H.H. BIER / N.M. BILORIA / M. SOBOTA

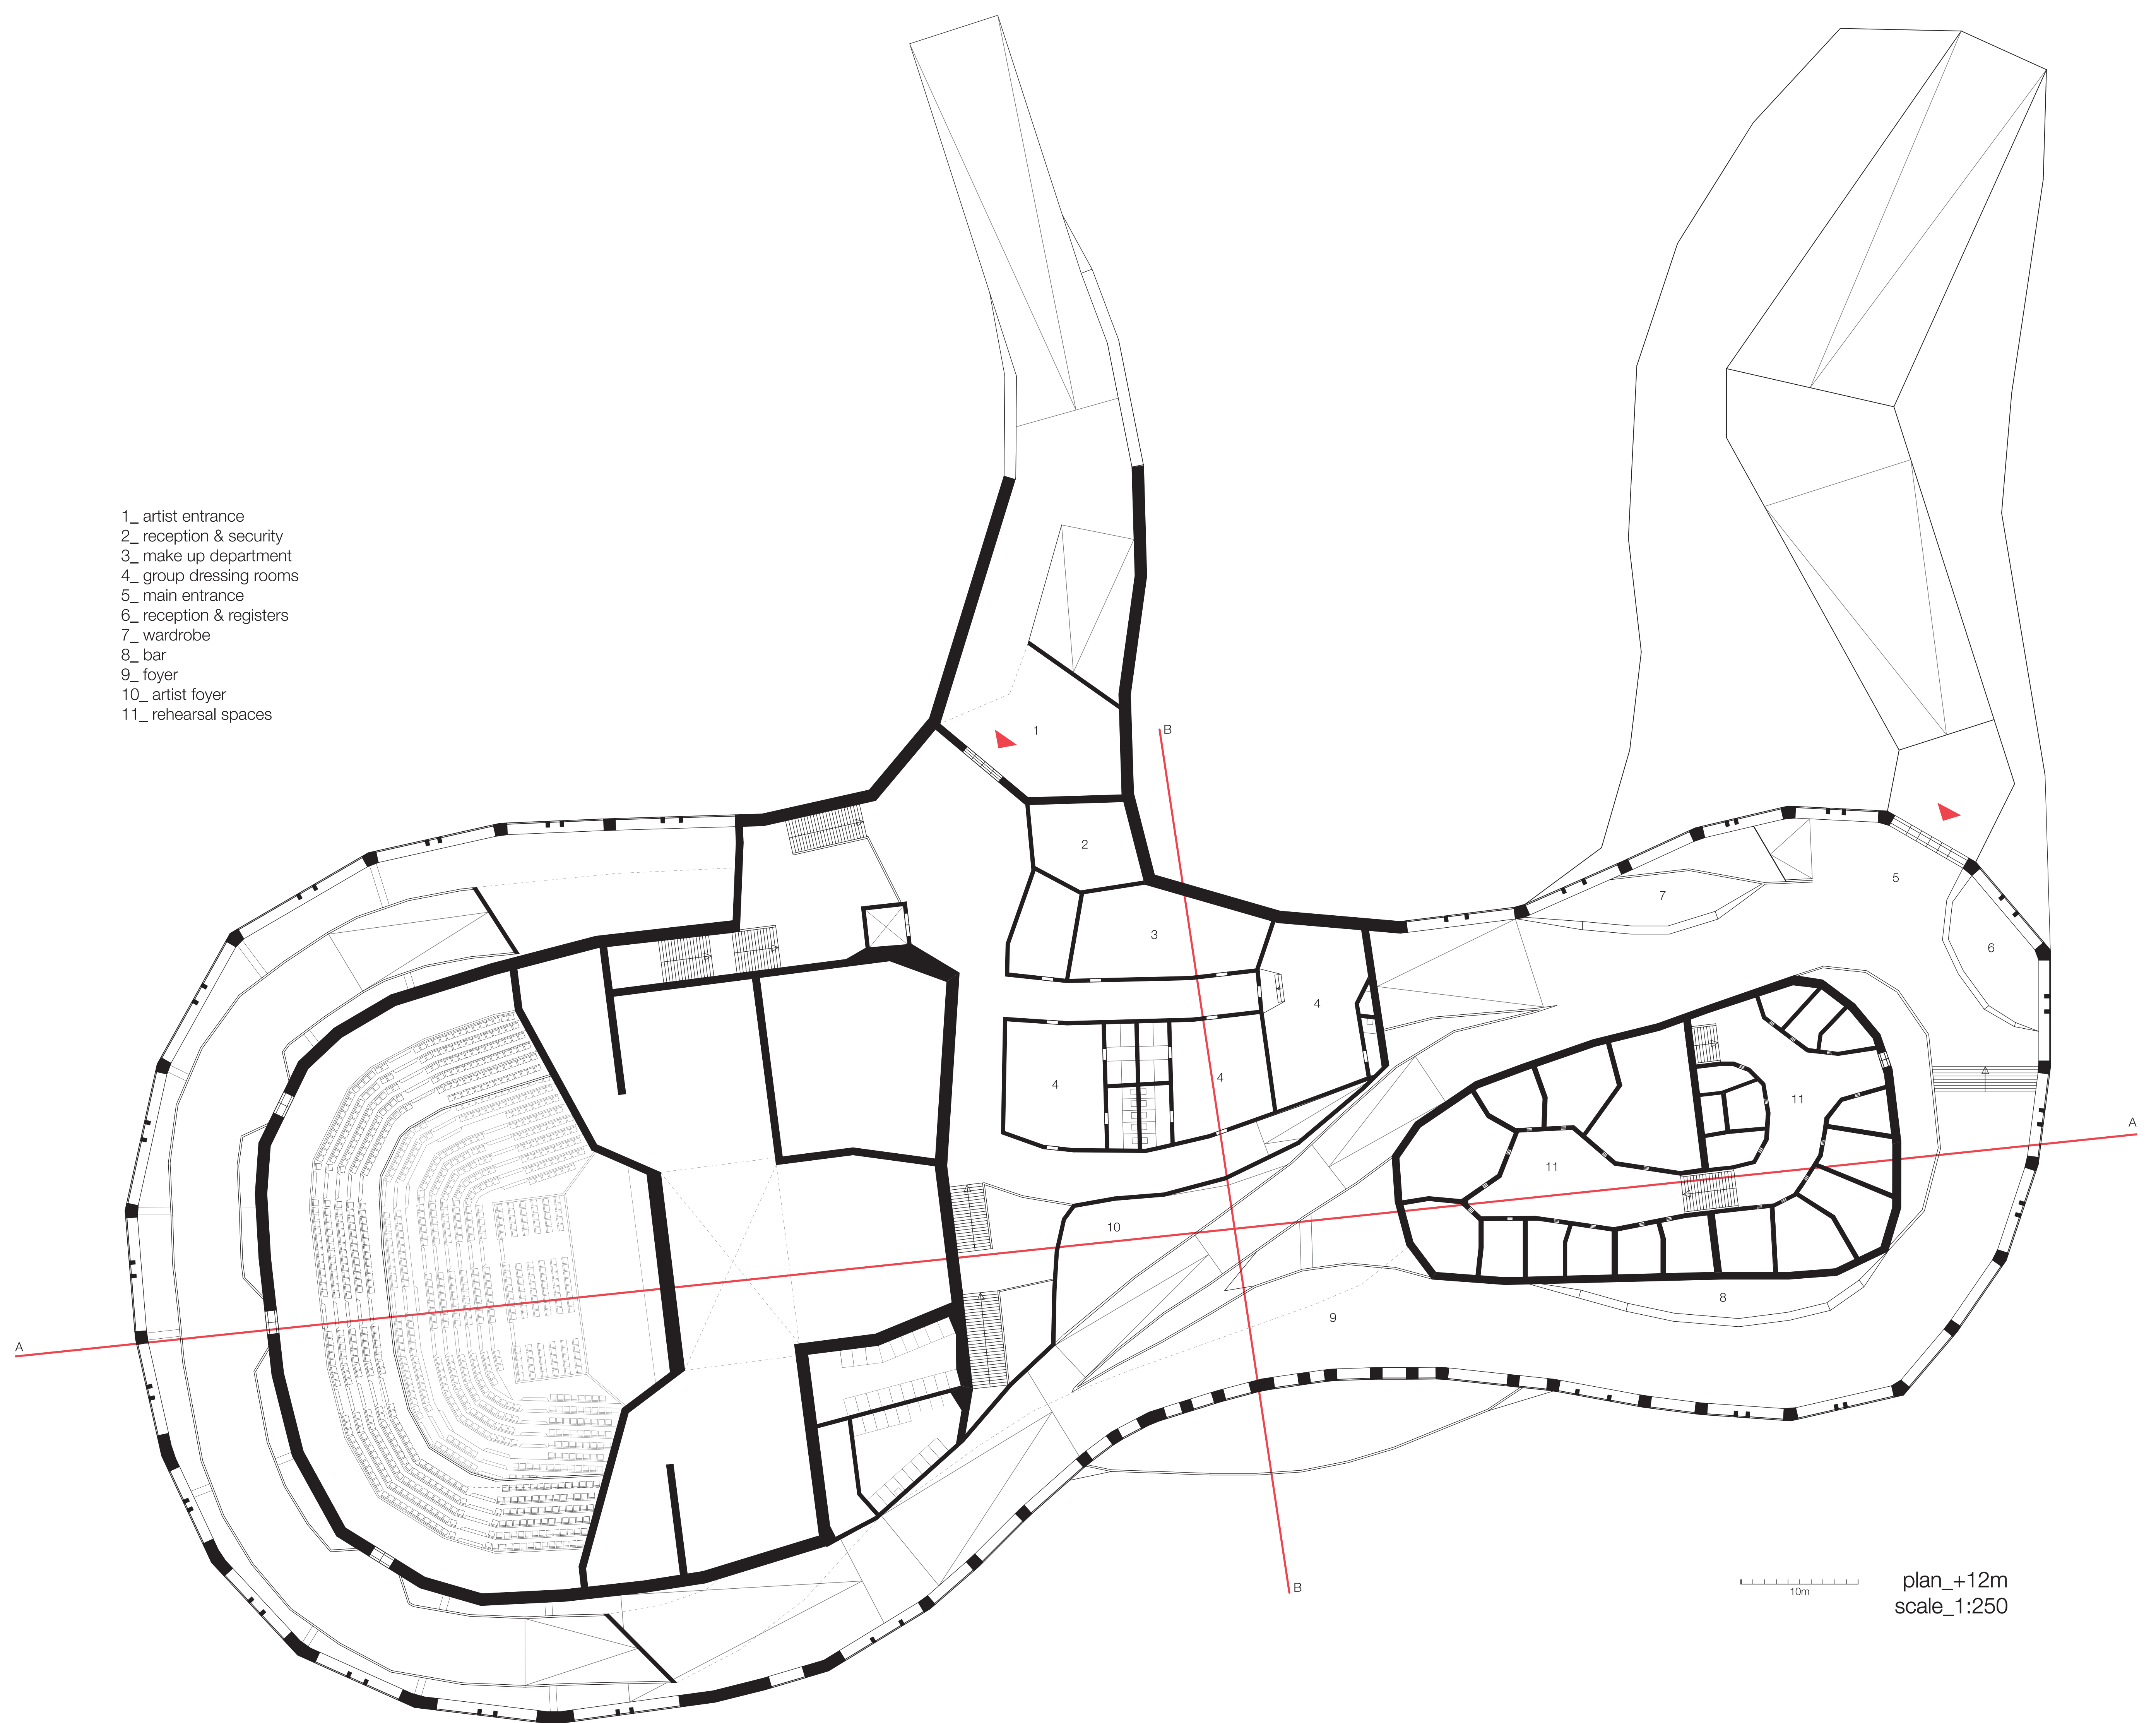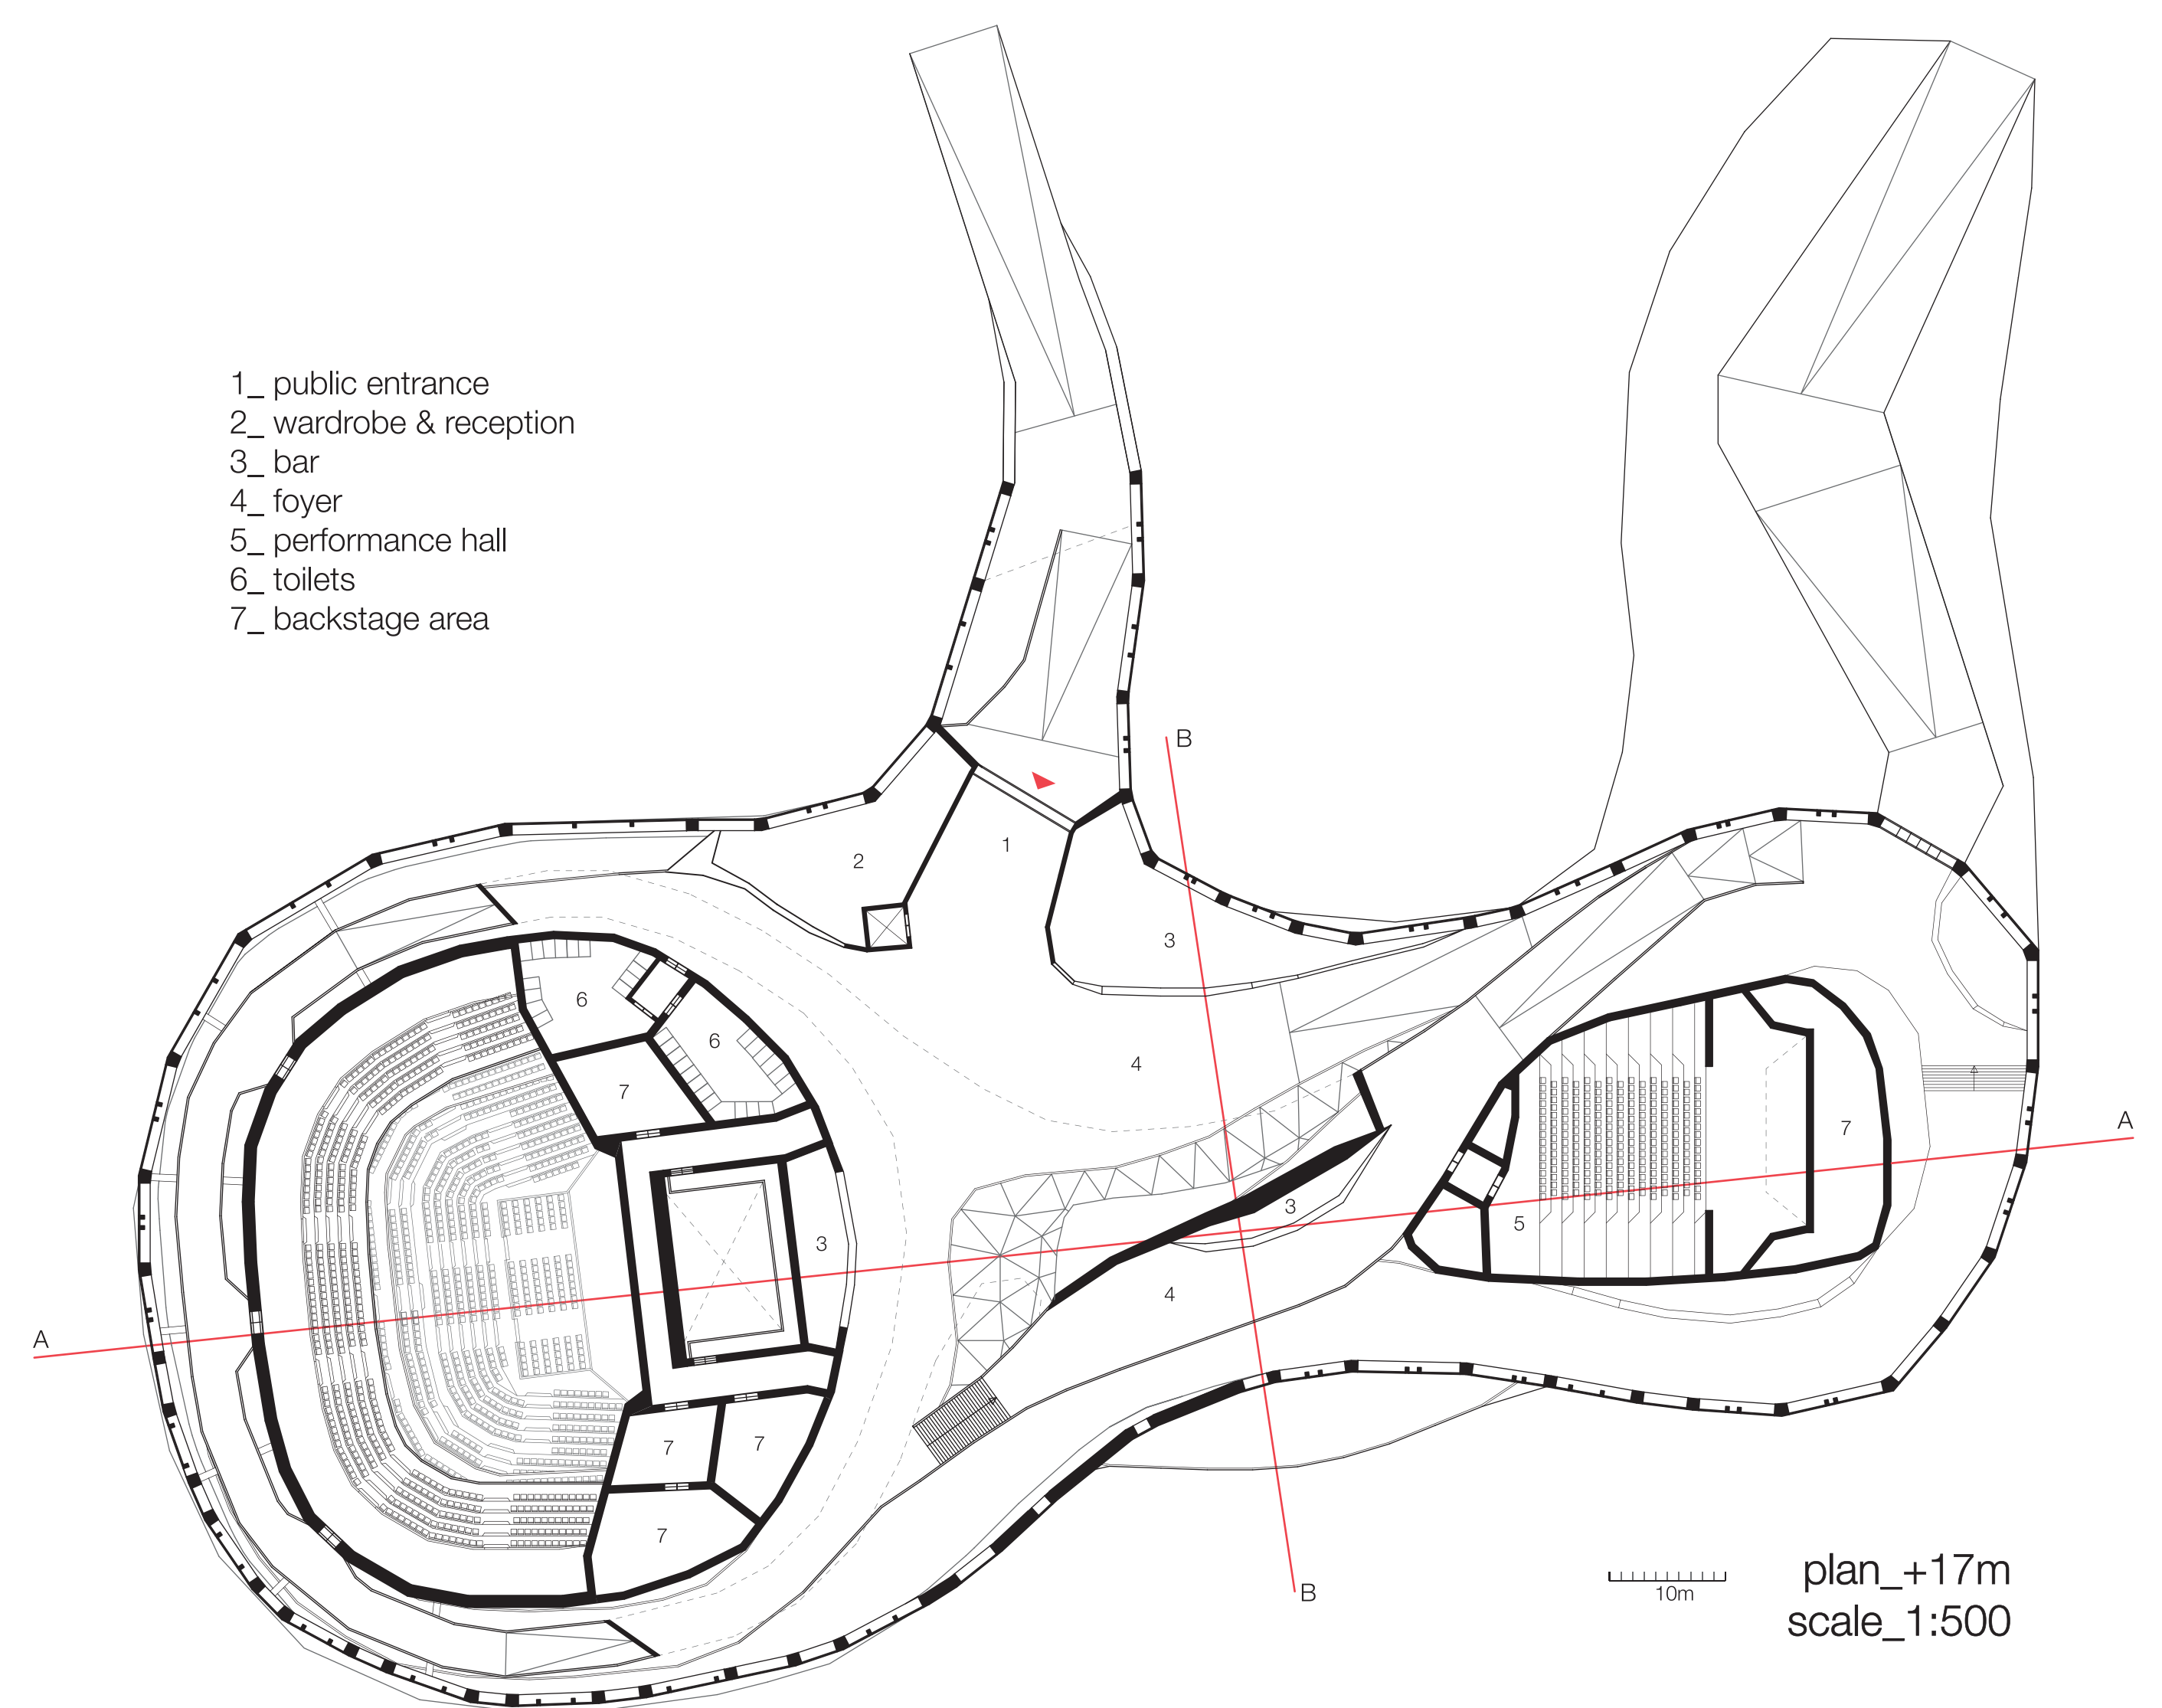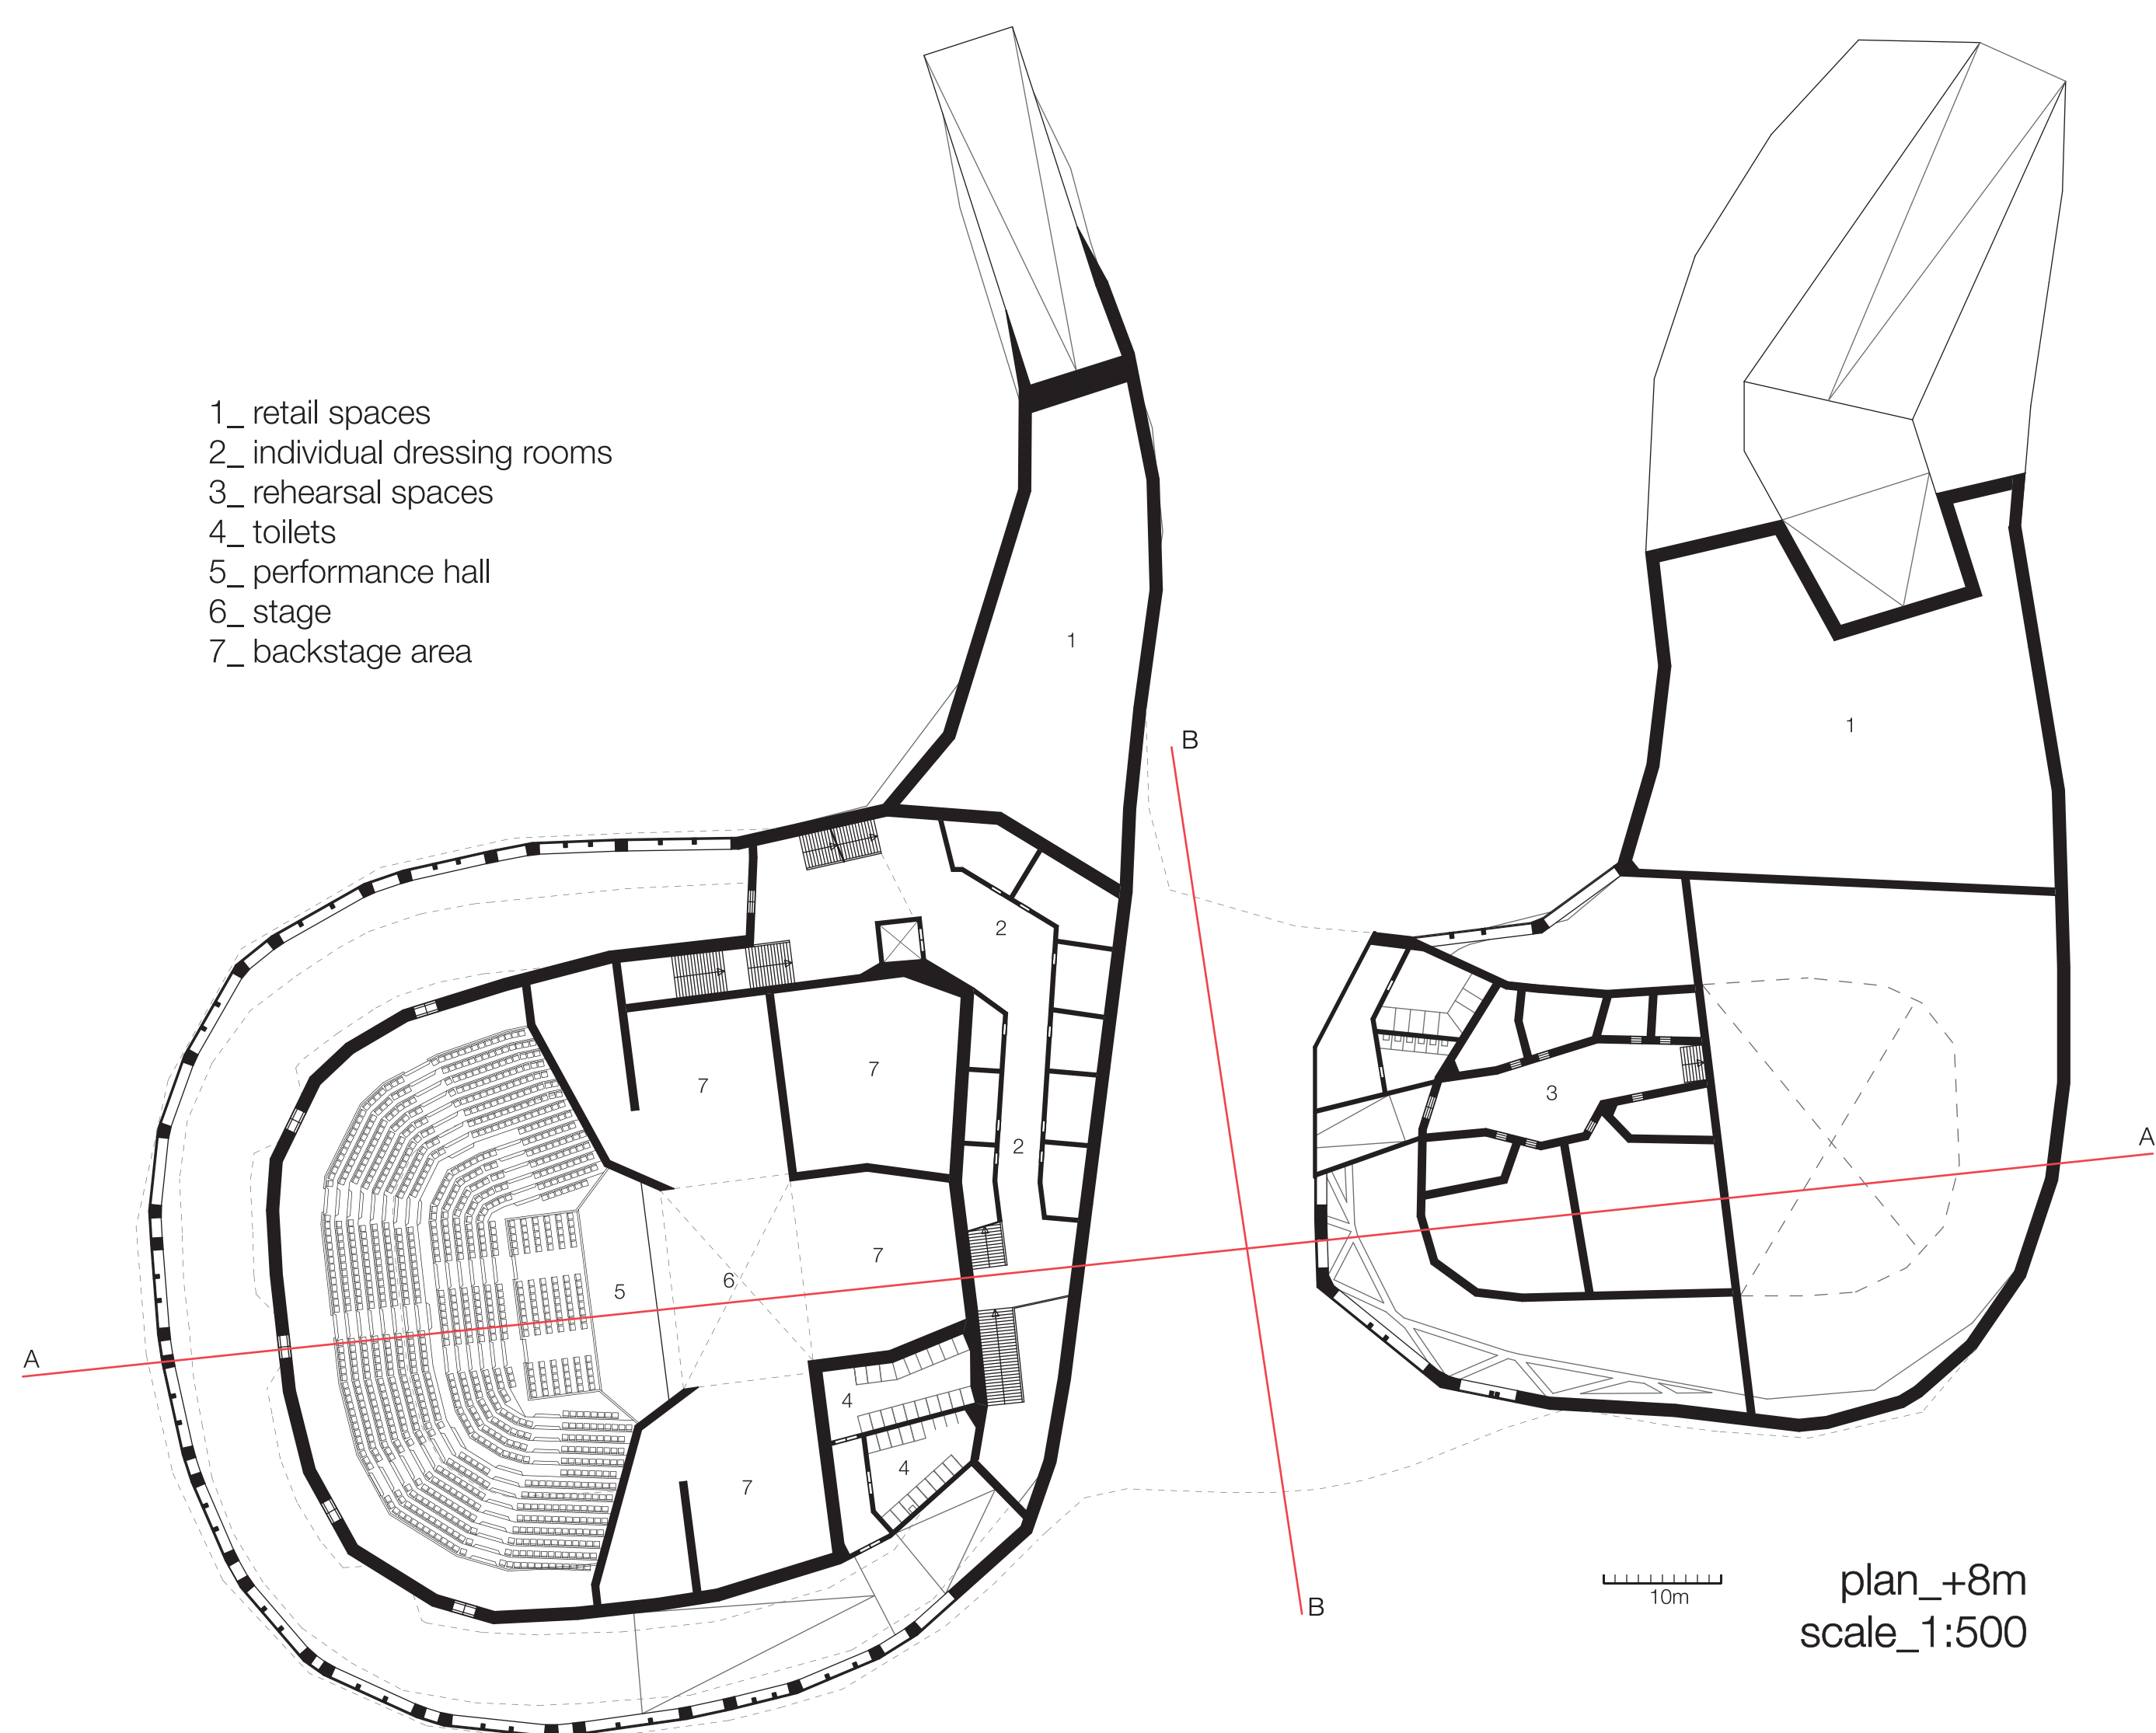


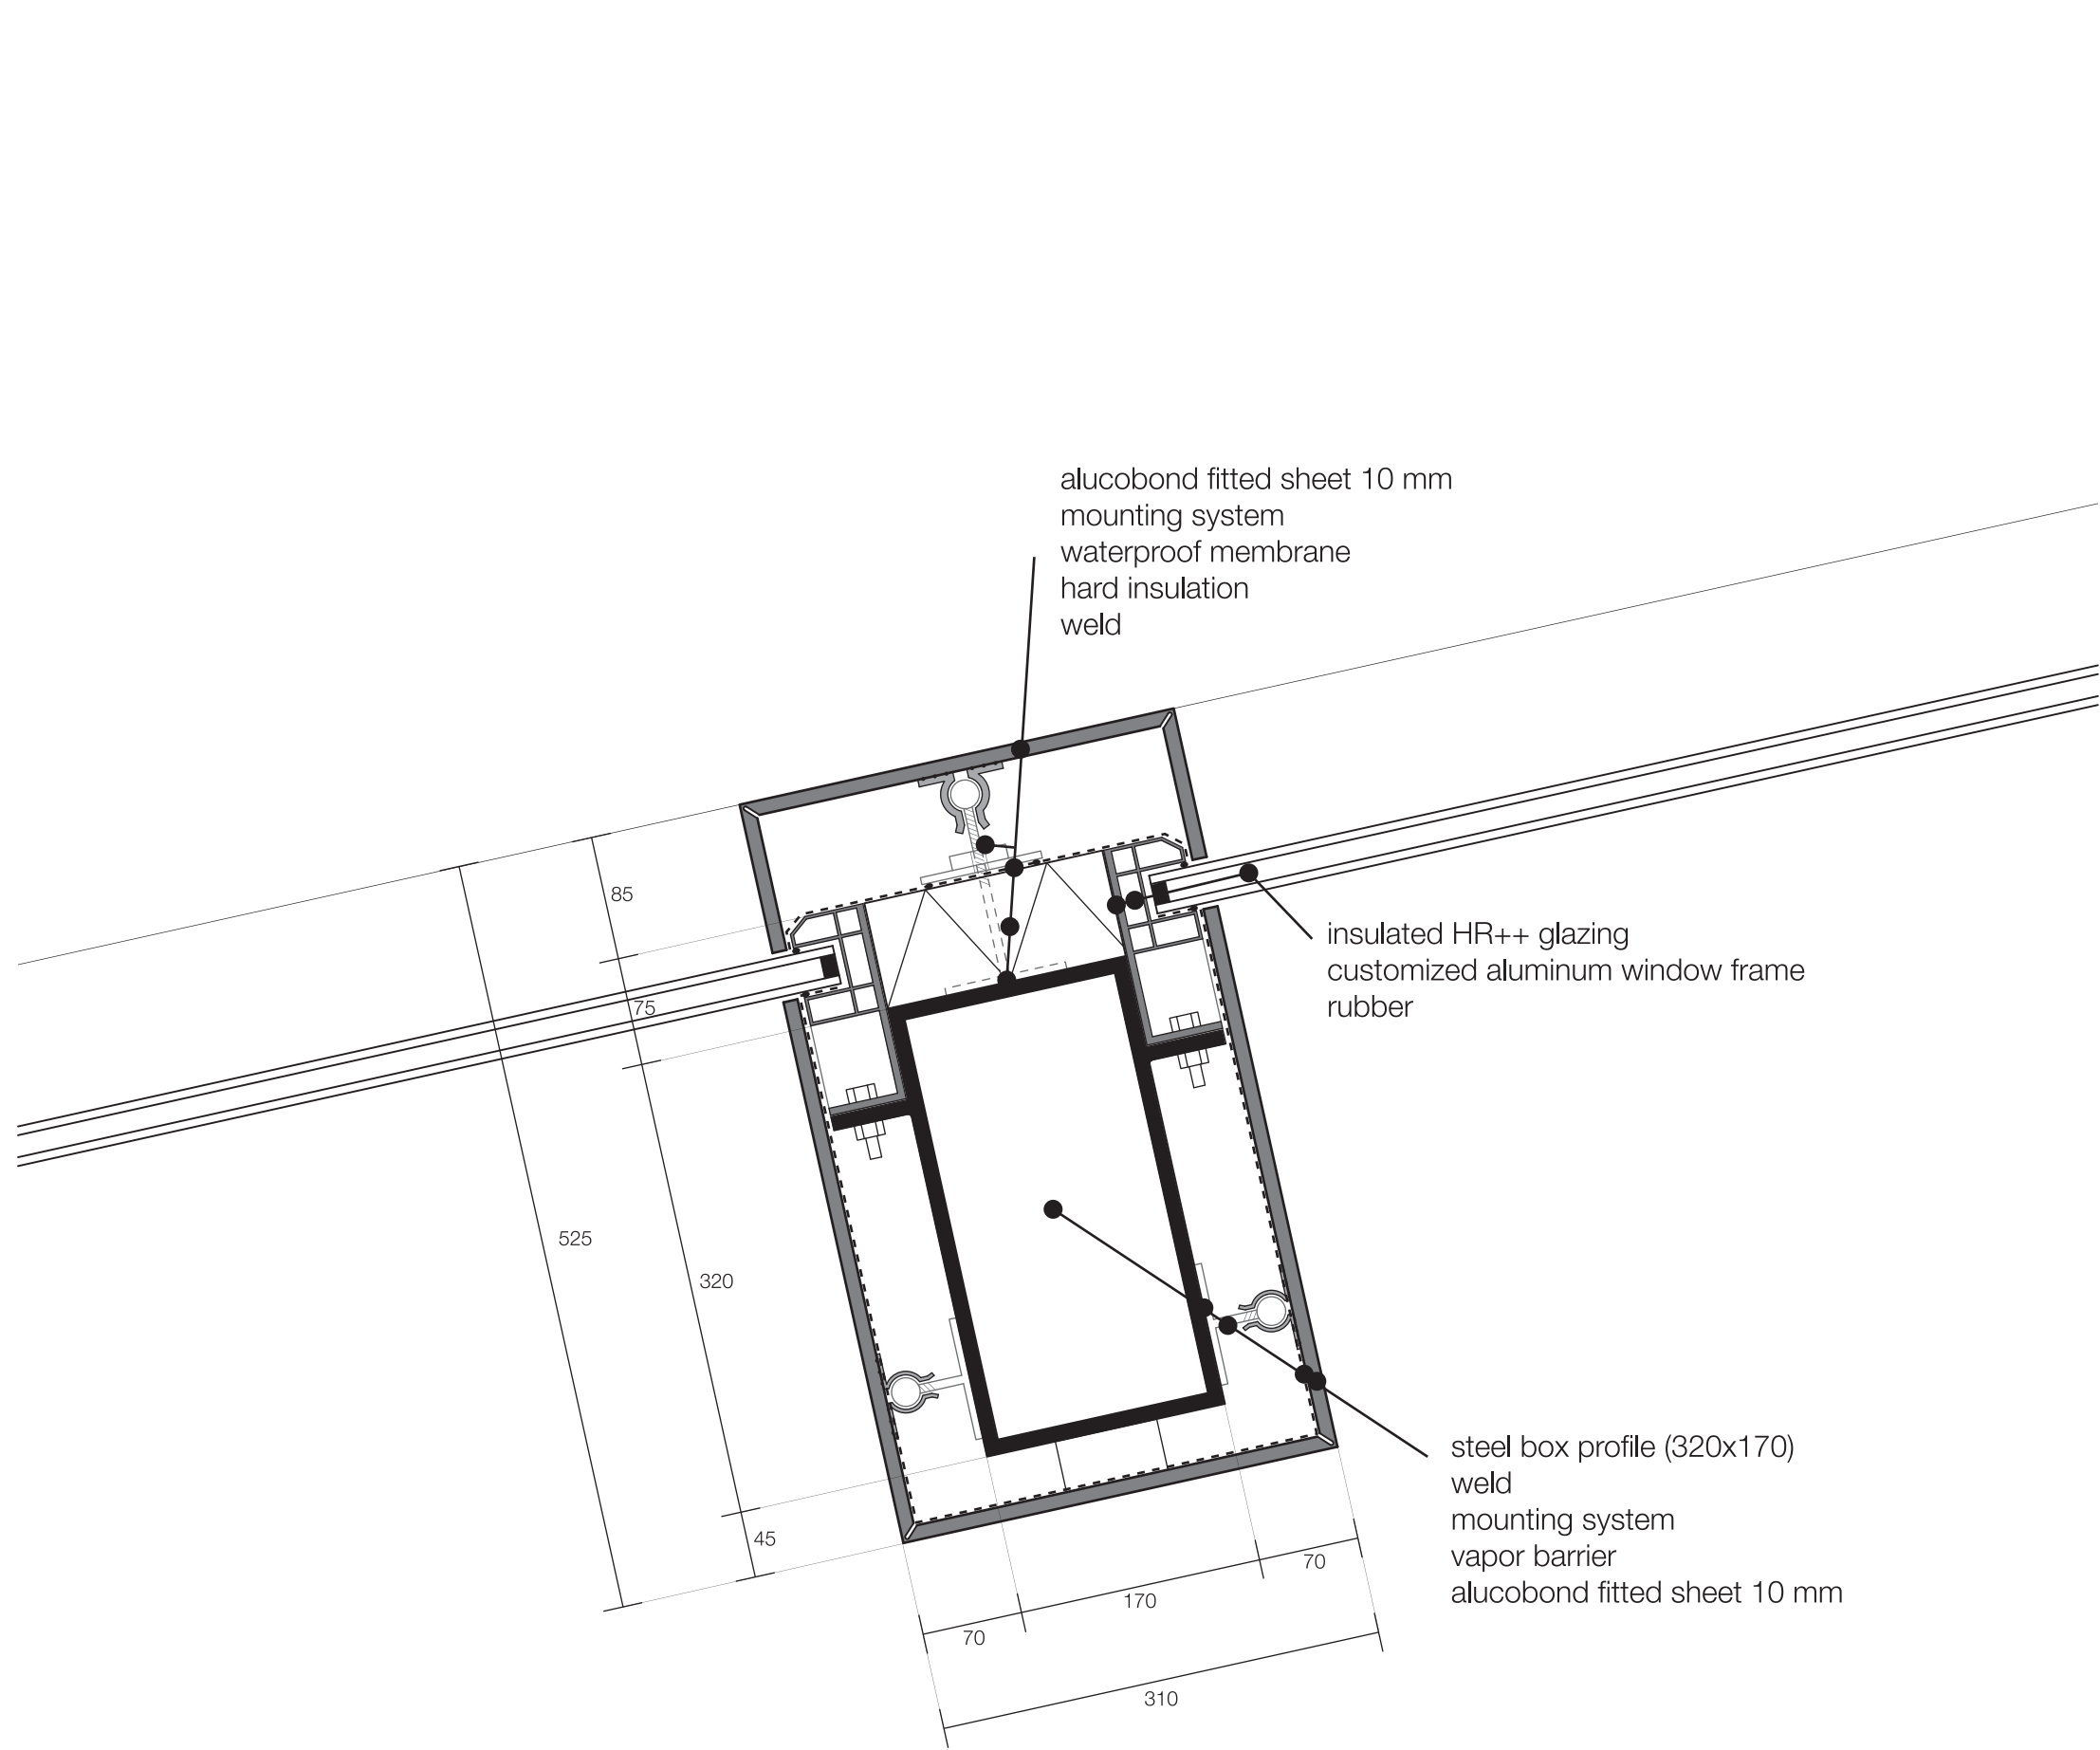

detail_outer construction (2)
Schaal 1:5

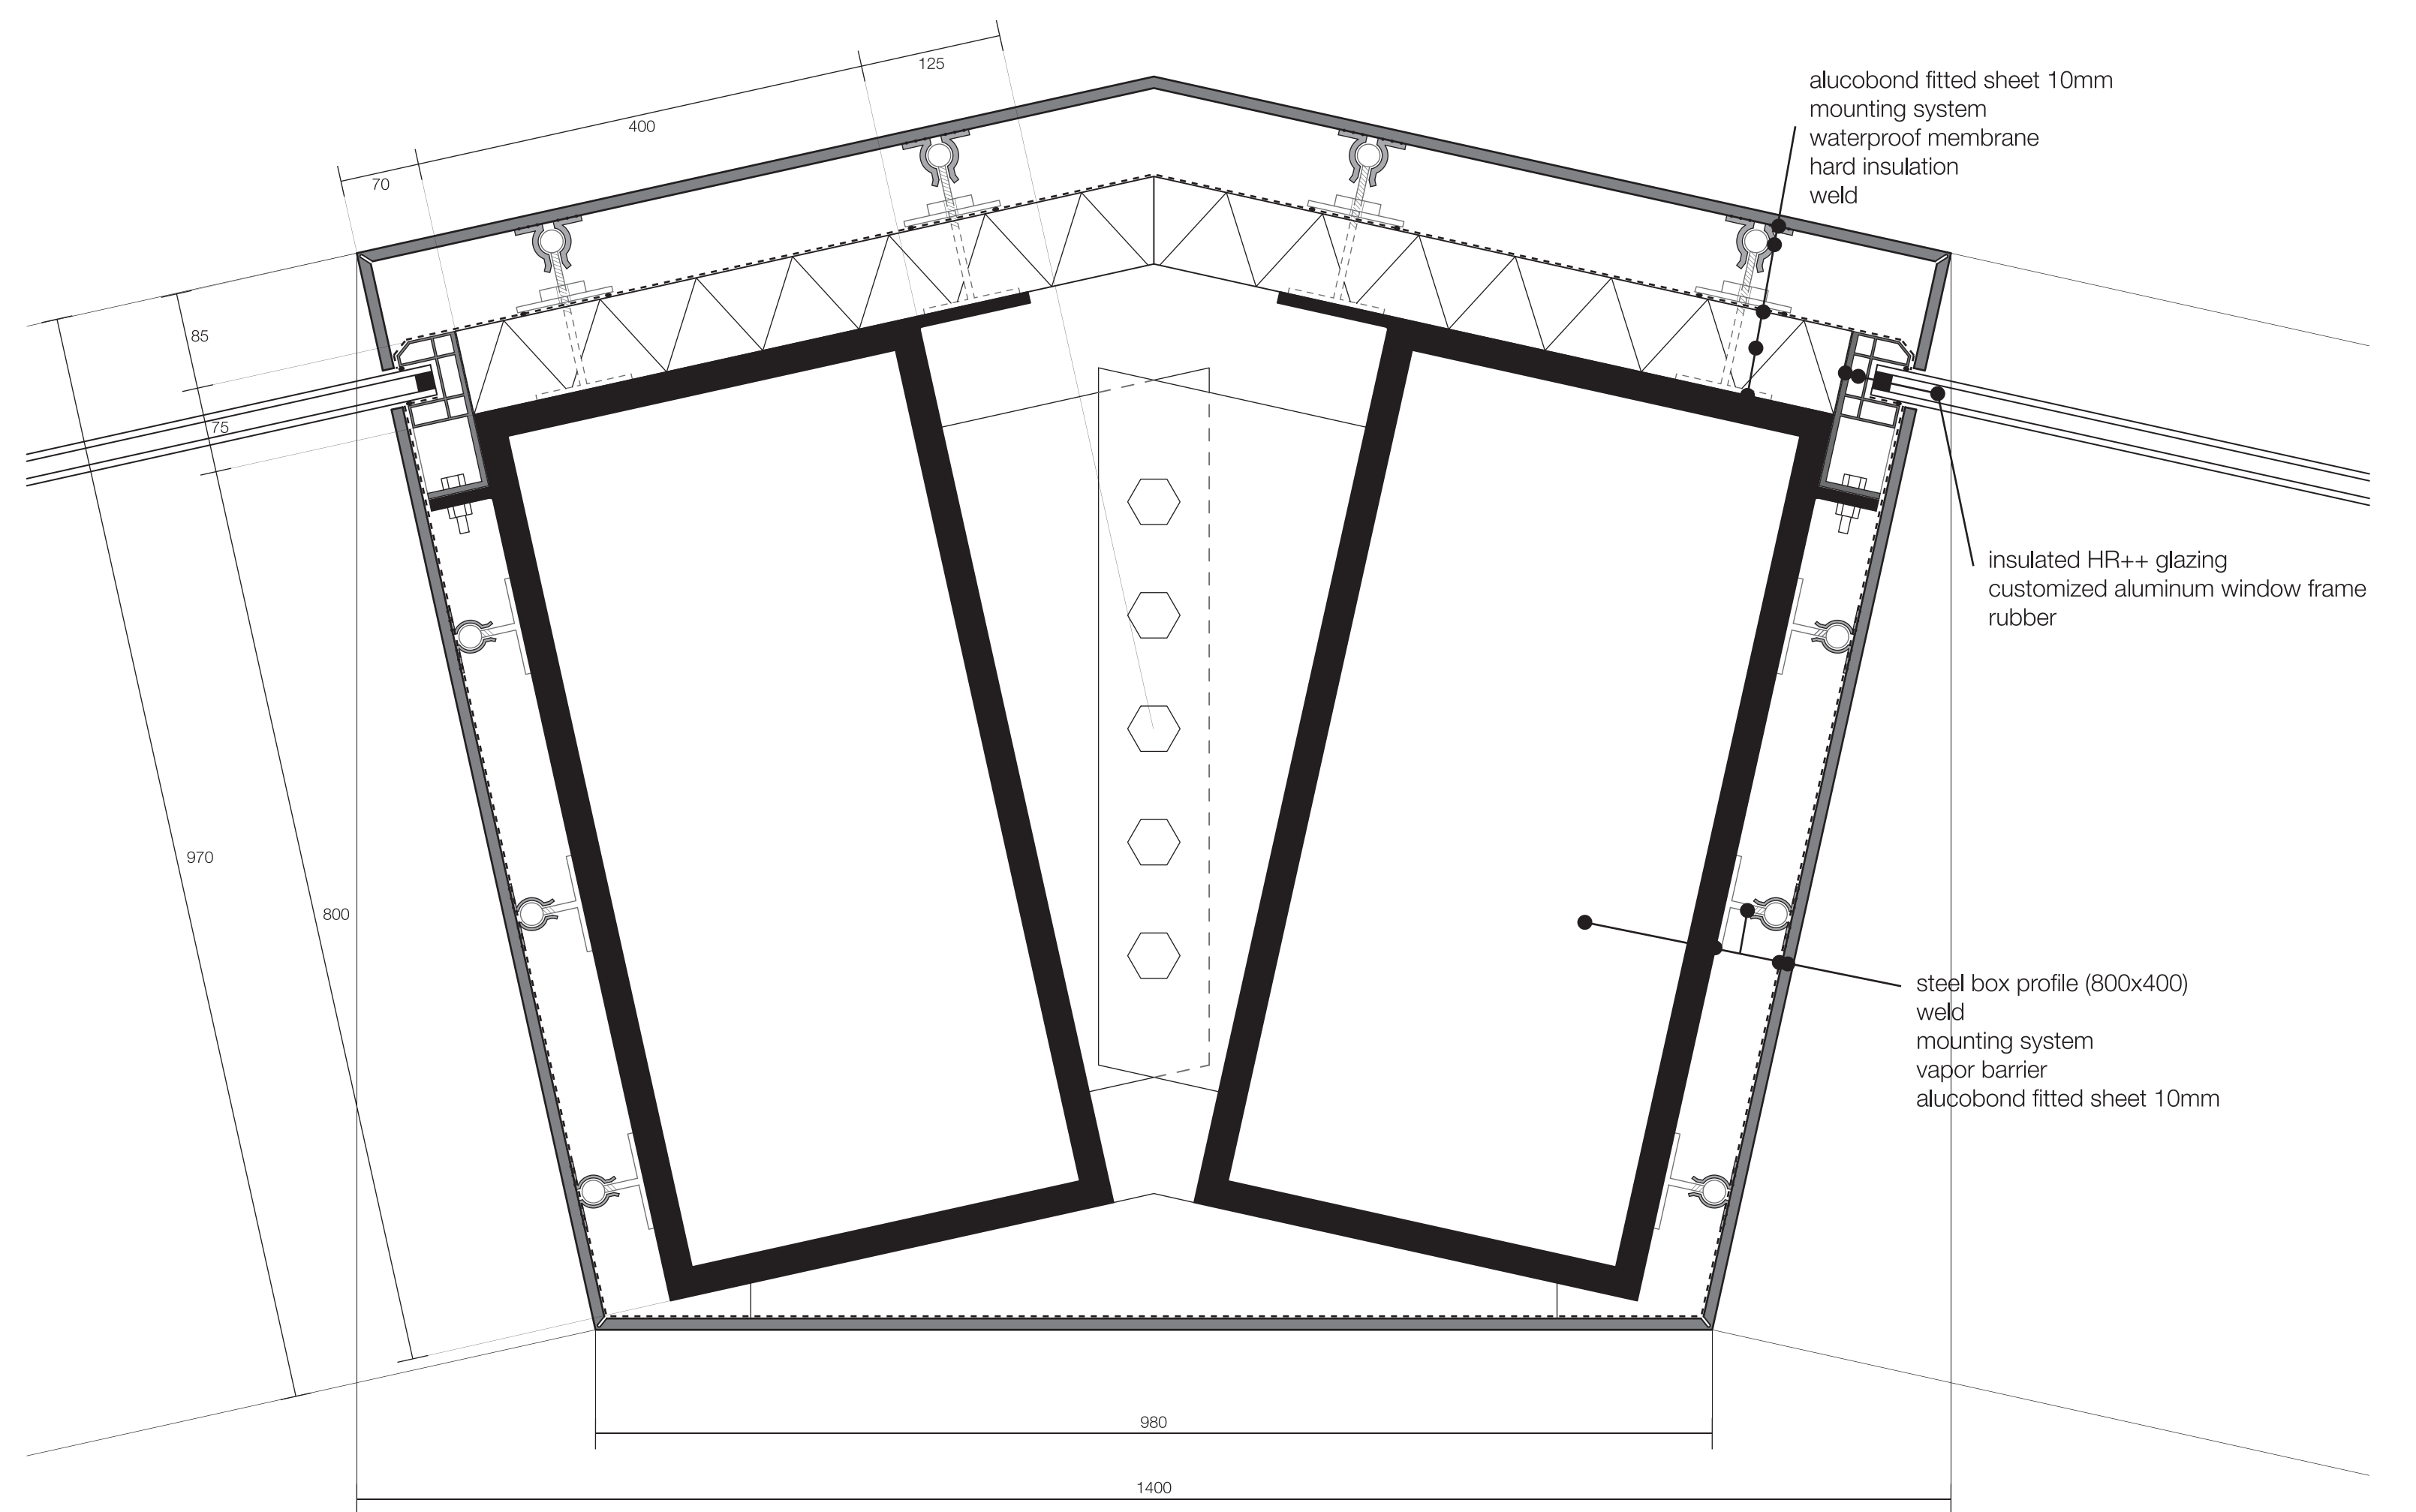


detail_outer construction (1)
Schaal 1:5

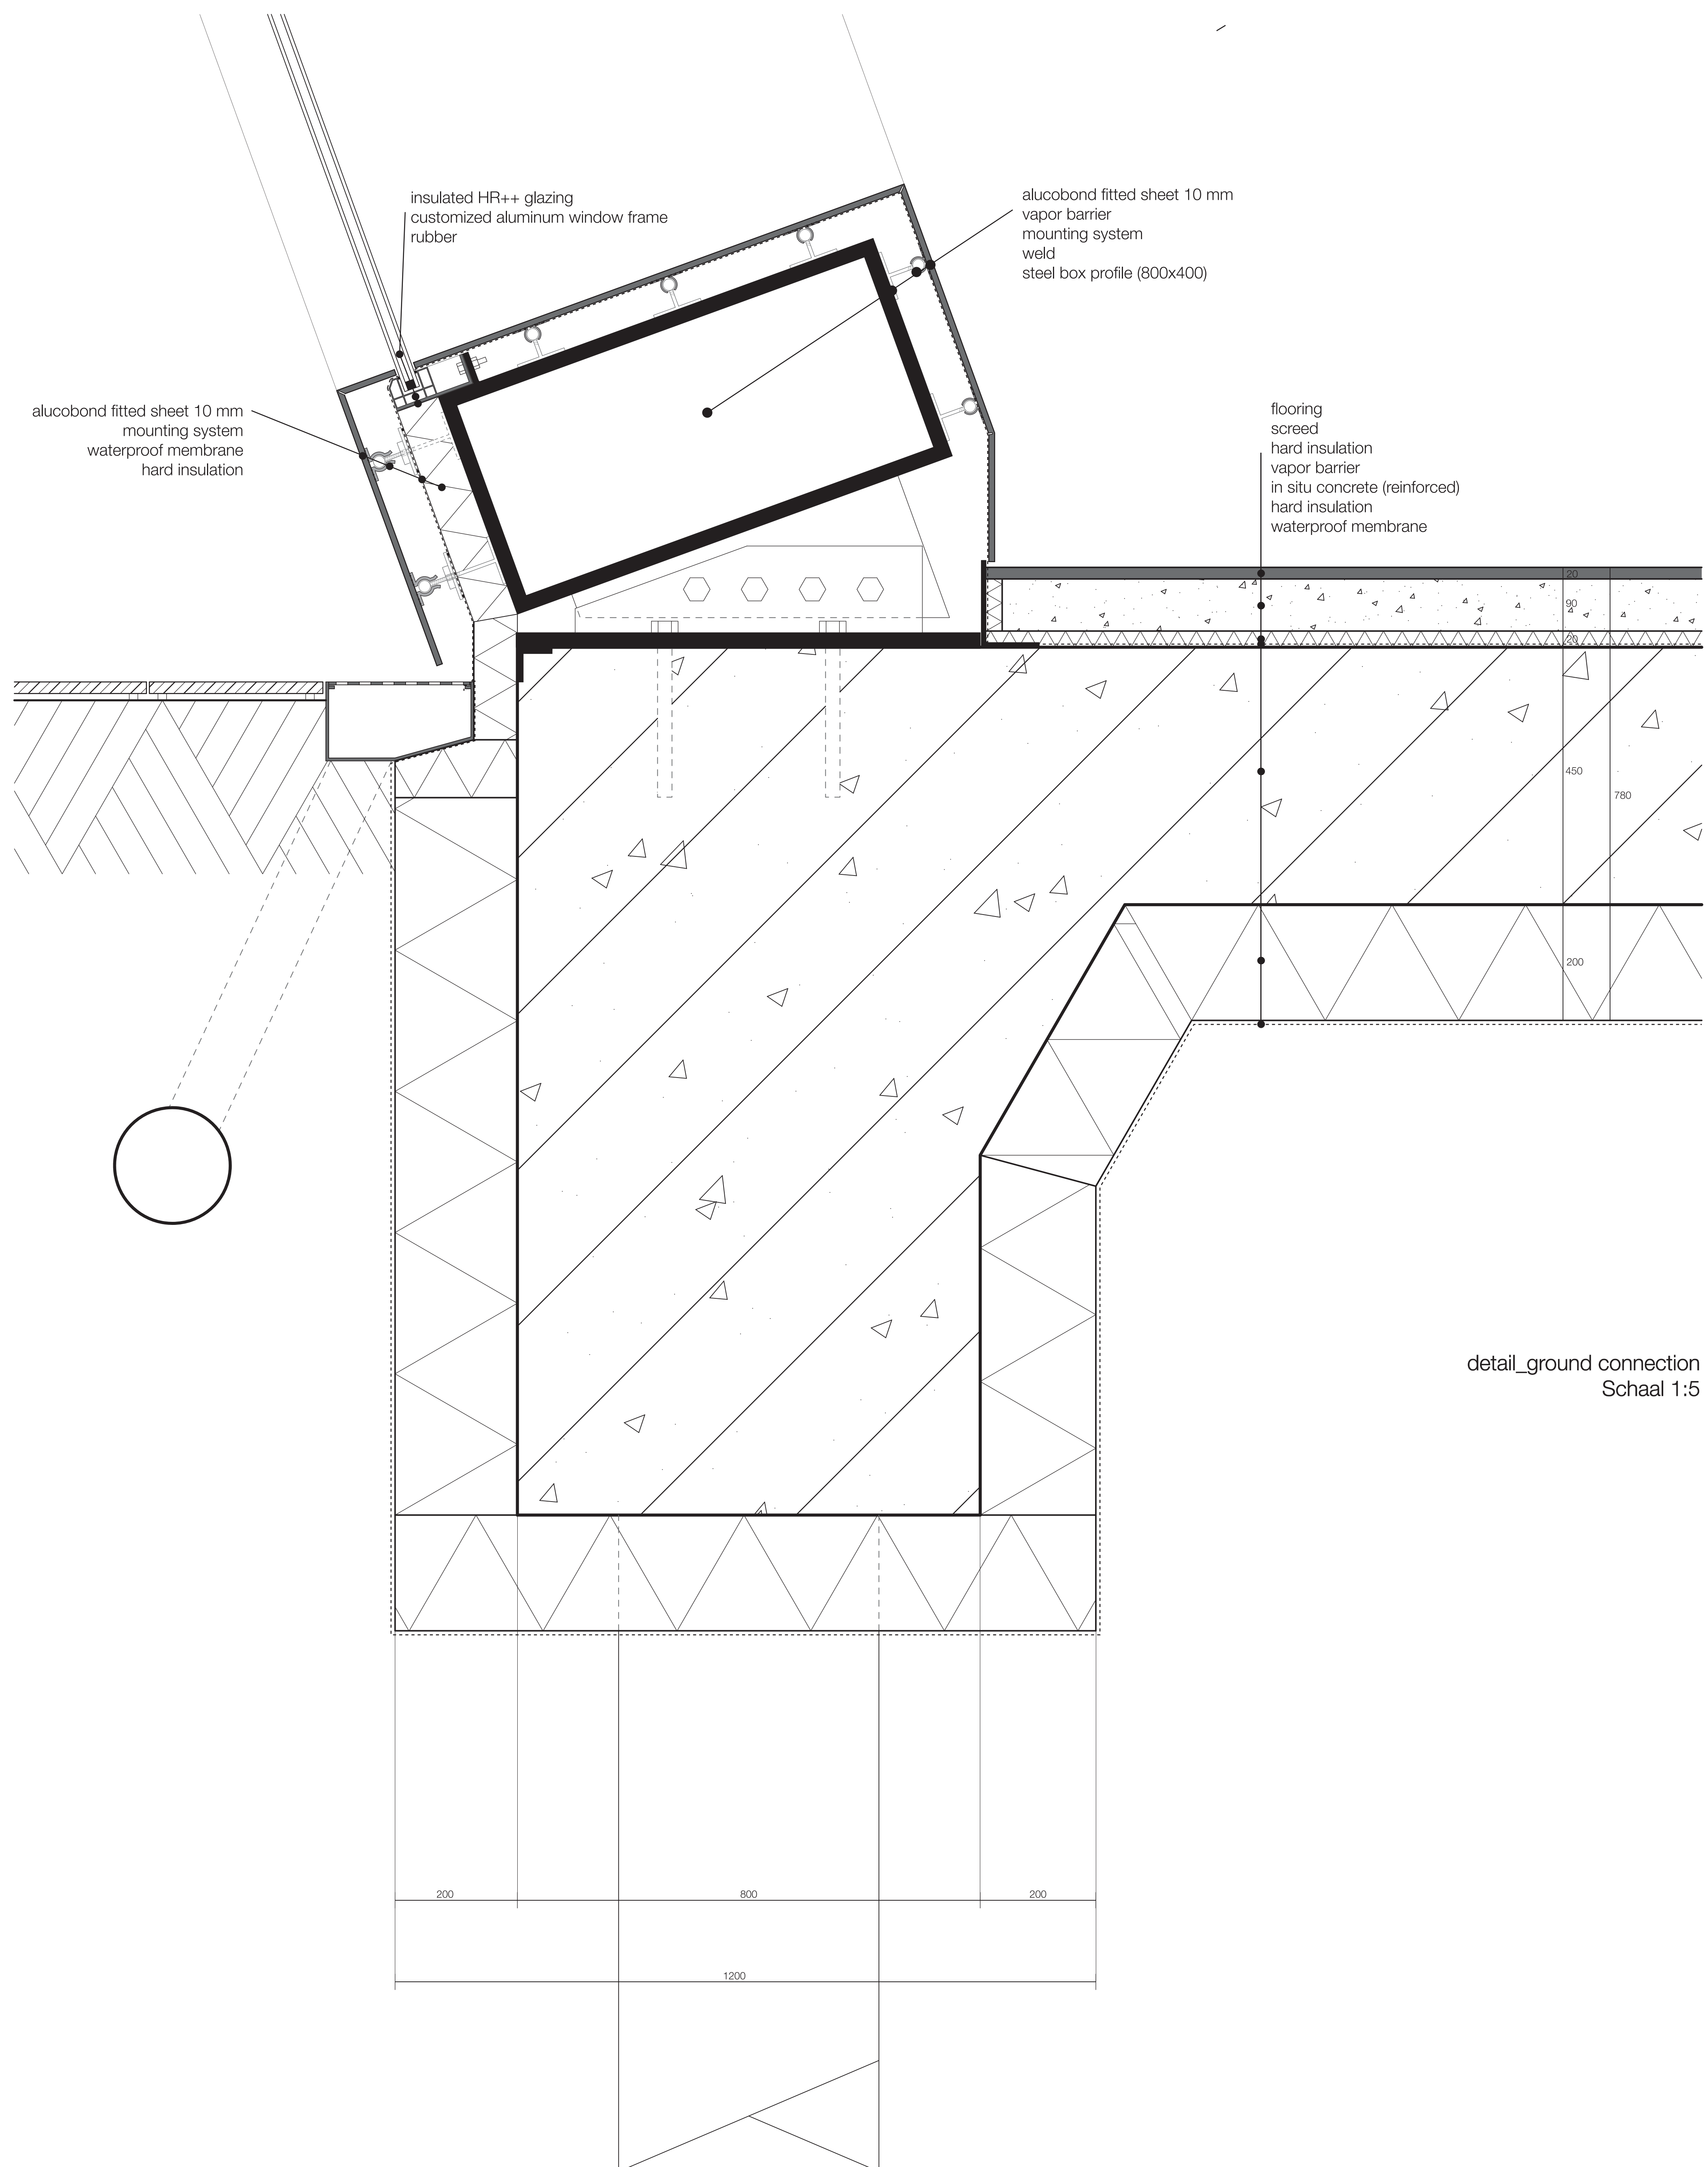


detail_ground connection
Schaal 1:5



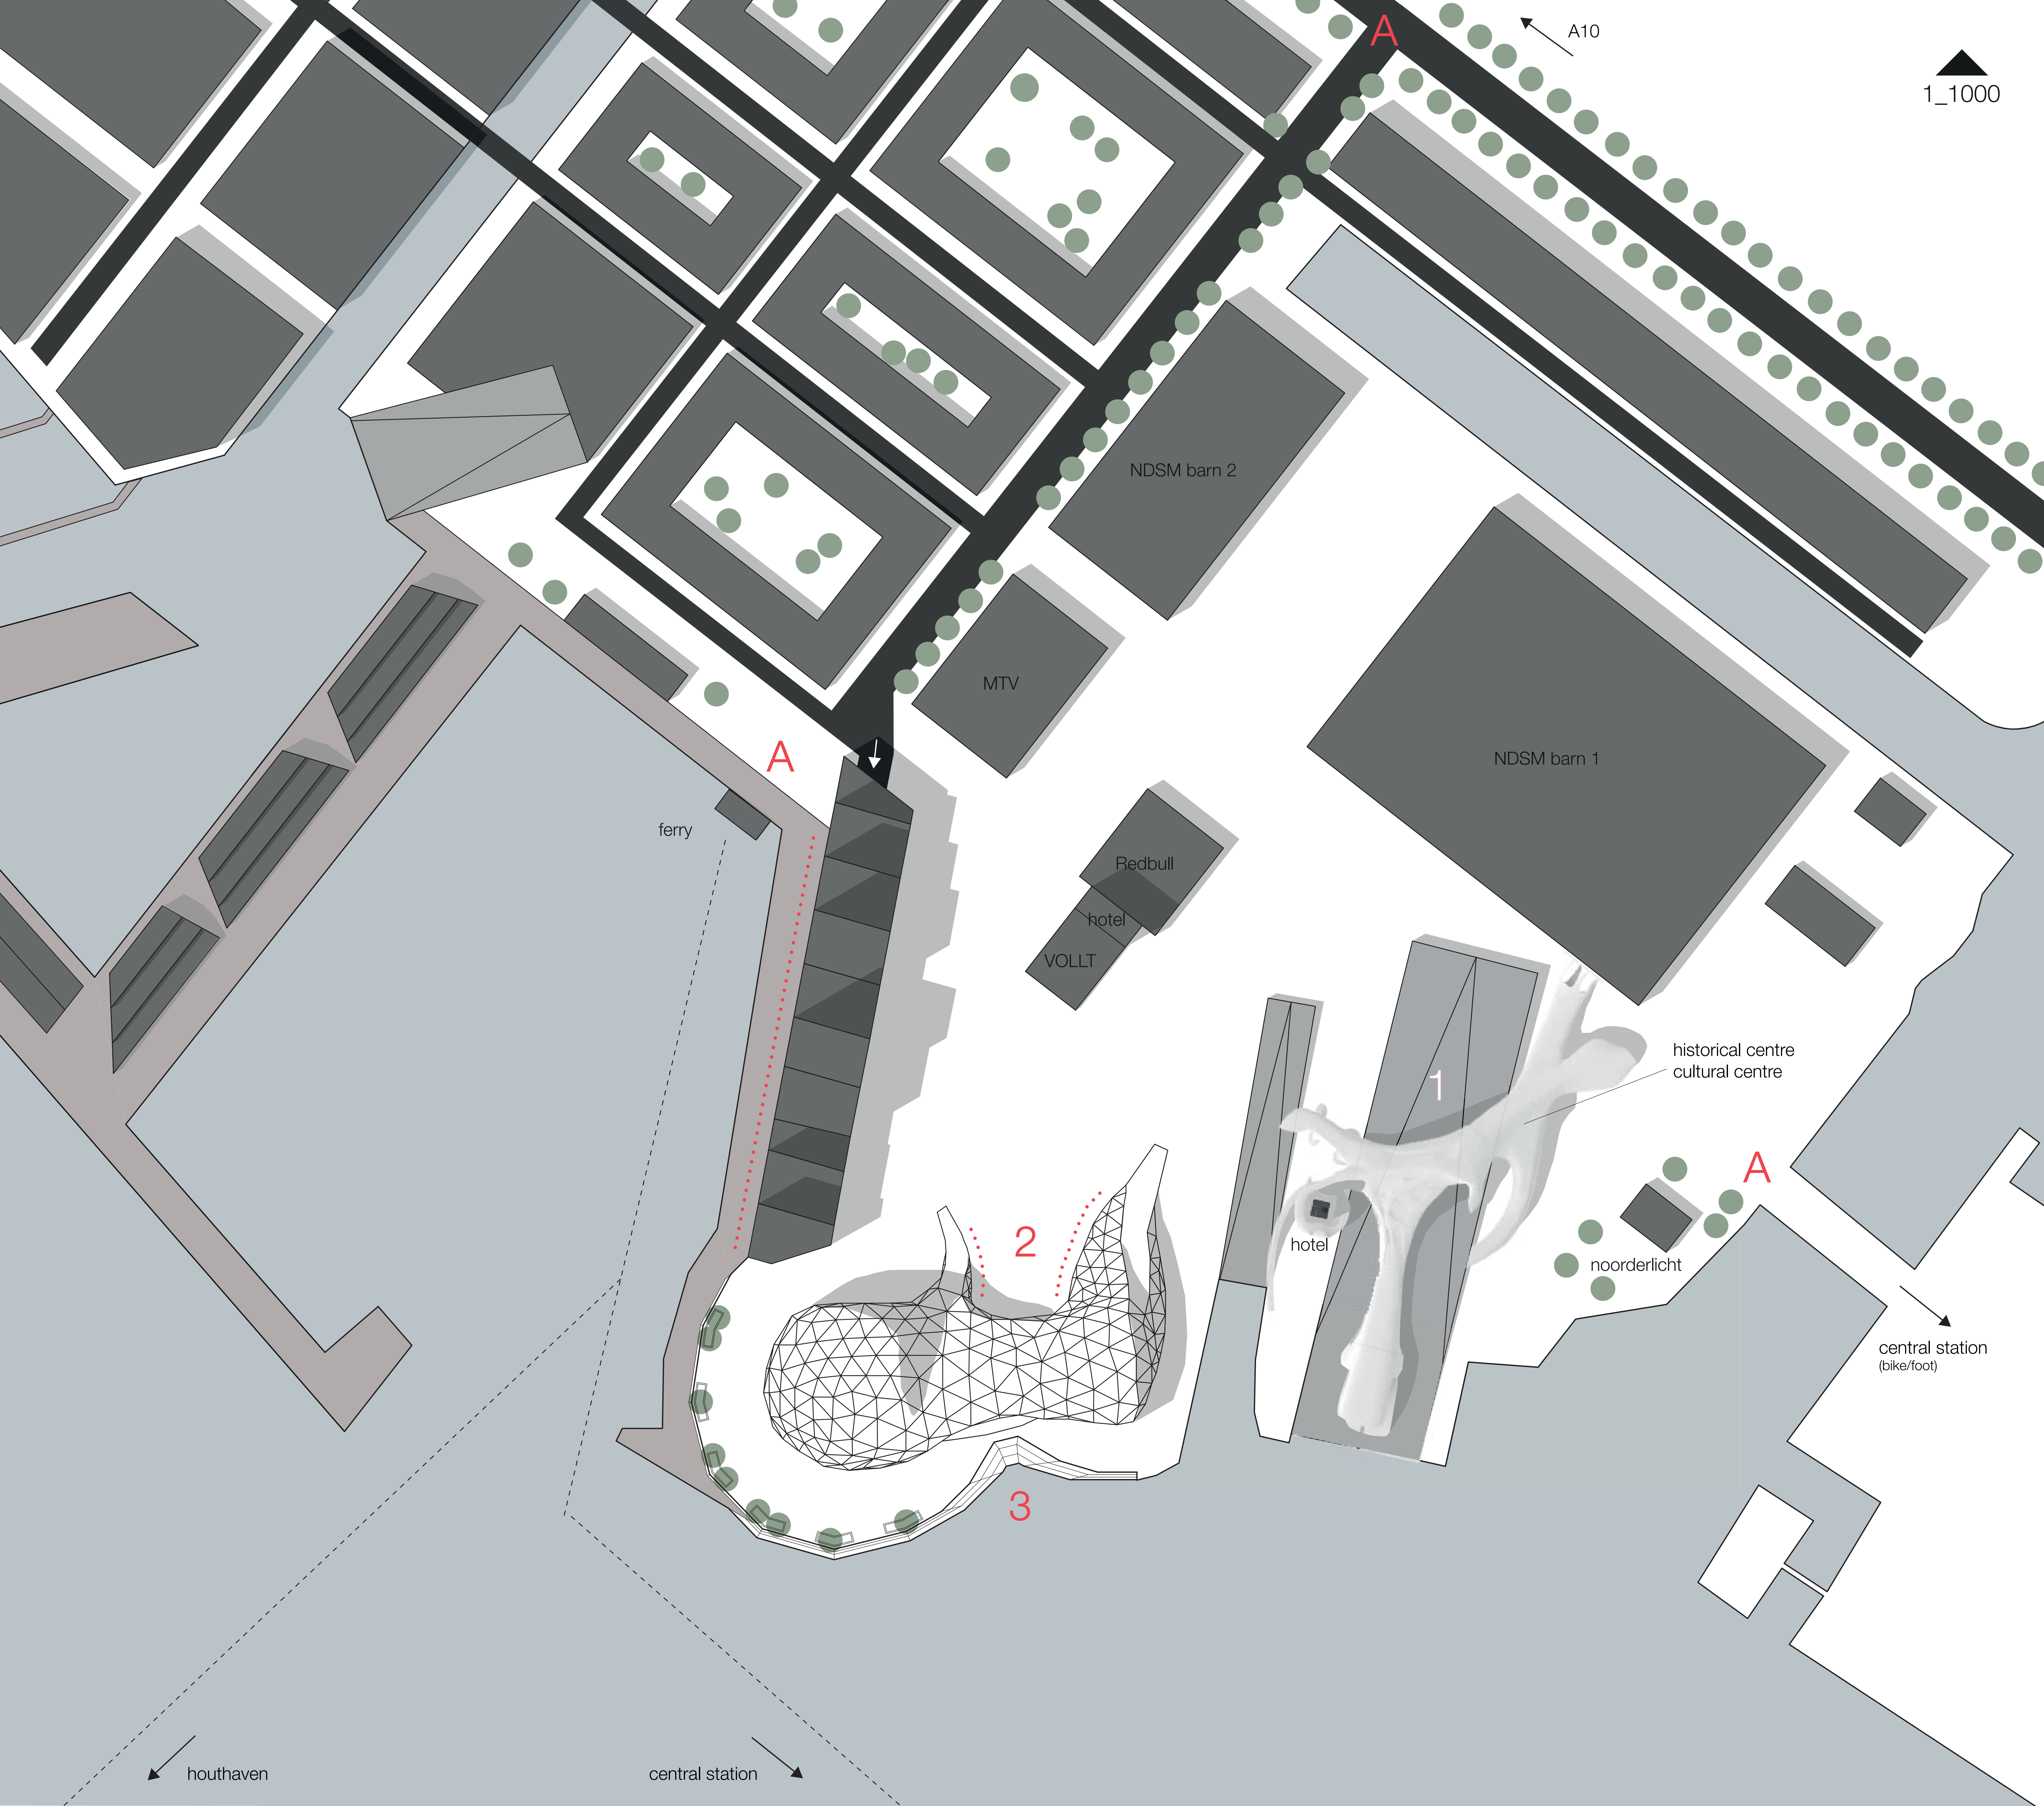

- A access point
- 1 event space
- 2 theatre square
- 3 industrial beach
- commercial program

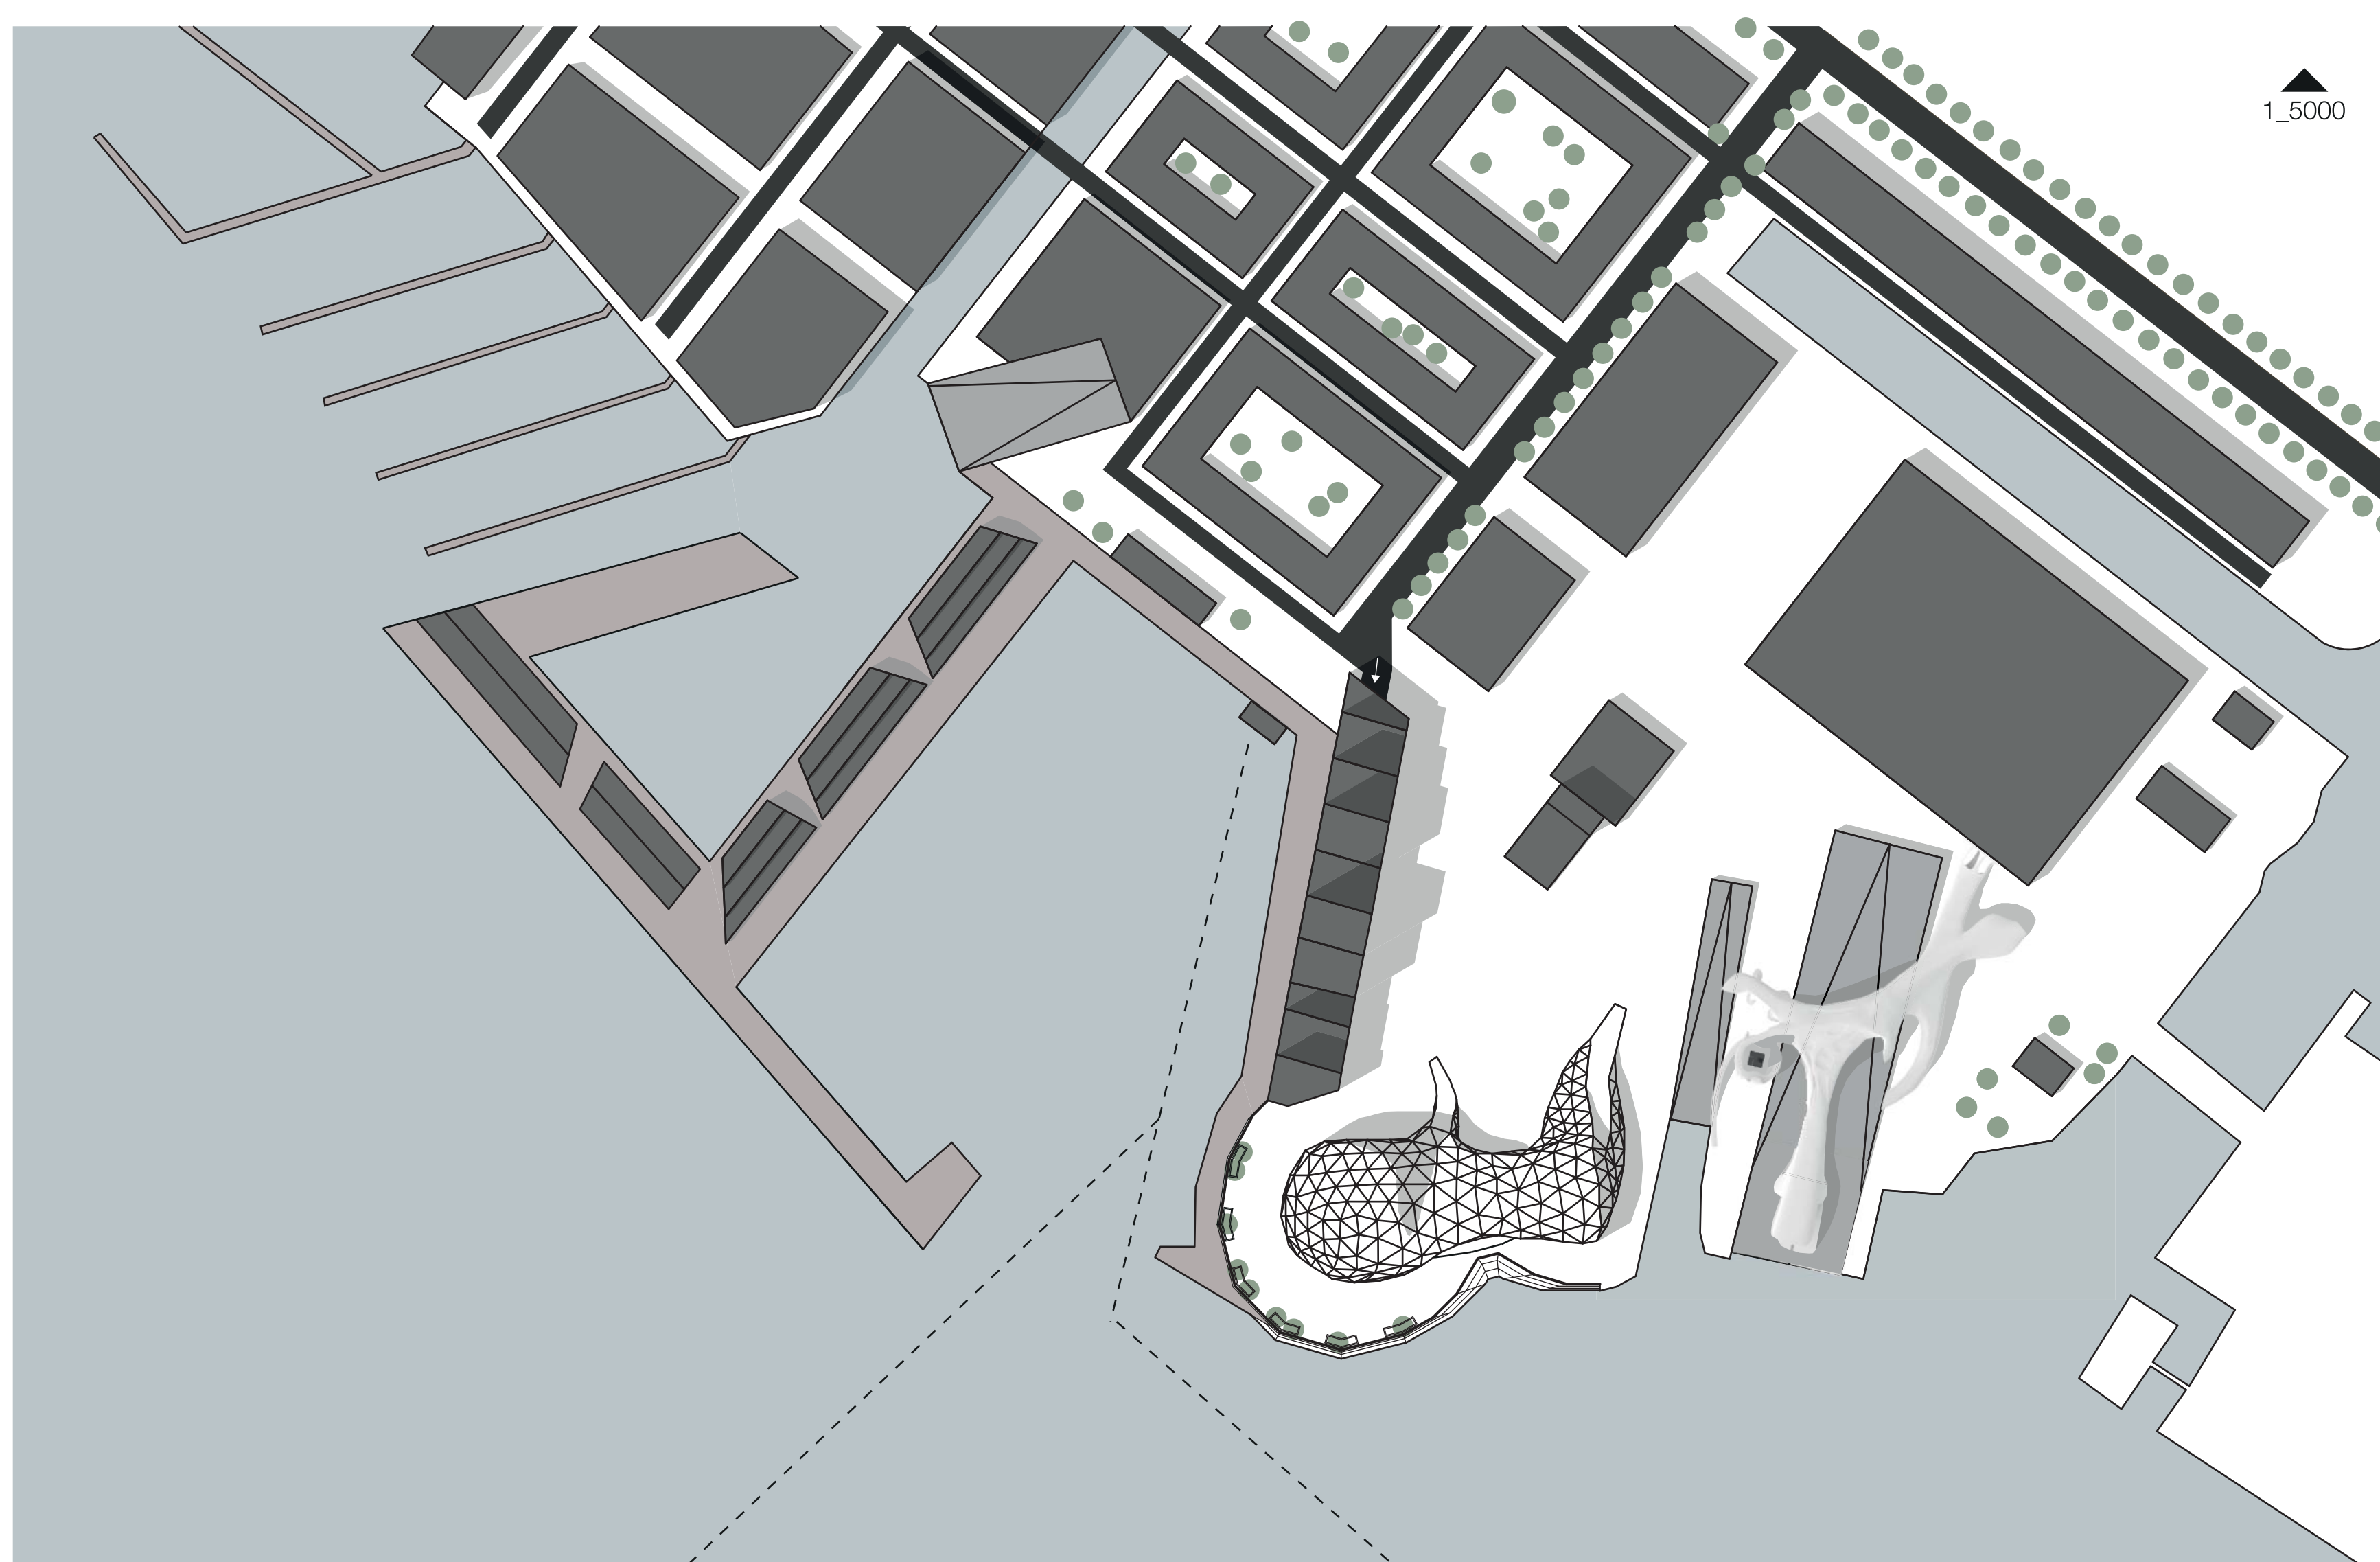

16 APRIL 2014
LIEKE K.M. KRAAN / 1303023
H.H. BIER / N.M. BILORIA / M. SOBOTA

